

These drawings are still being created...

NCSU Turfgrass House - 2006

These sets of drawings represent an existing building. Due to the era of the structure, and many other factors, there are minor discrepancies between my representations and the real world structure.

I'm creating these drawings as an exercise, and they are not to be considered as true architectural renderings.

I intend to include construction details at some point in time, again as an exercise, but at this point in time there are no CAD details included.

Having said that- enjoy. :)

Austin




Note: These layout drawings are based on 11x17 paper.

NCSU Turfgrass House

NCSU Repair and Renovations
Construction Shop 5000



DRAWN BY:
S. A. Gaster
August, 2006
Scale 1/8" = 1'

Views

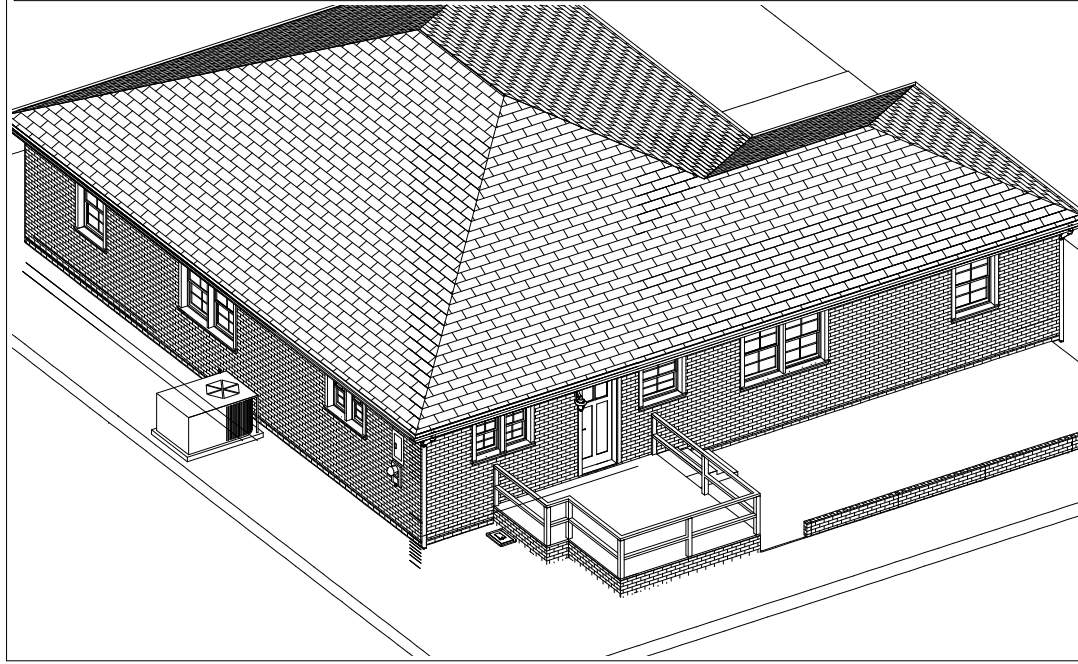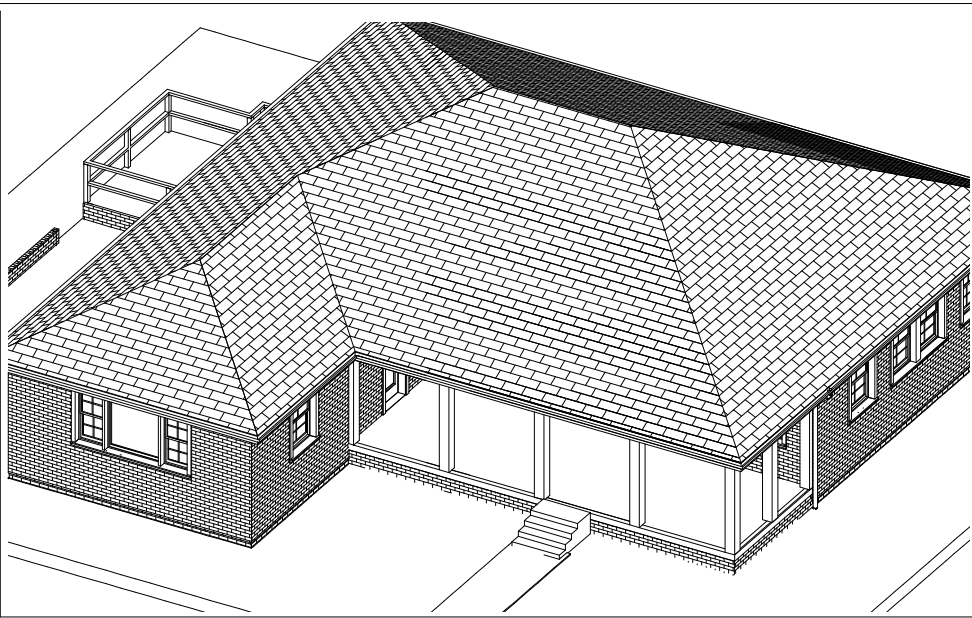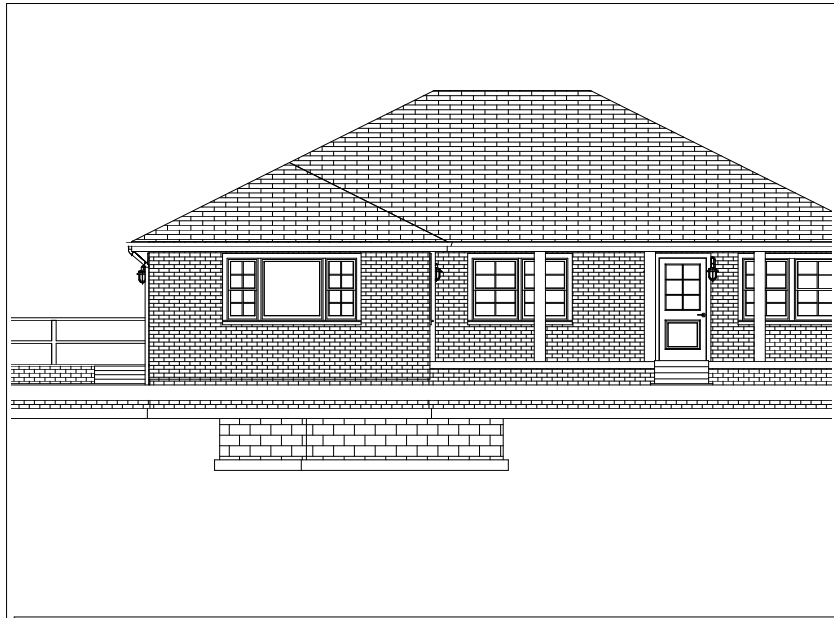

NCSU Turfgrass House
NCSU Repair and Renovations
Construction Shop 5000

DRAWN BY:
S. A. Gaster
August, 2006
Scale 1/8" = 1'

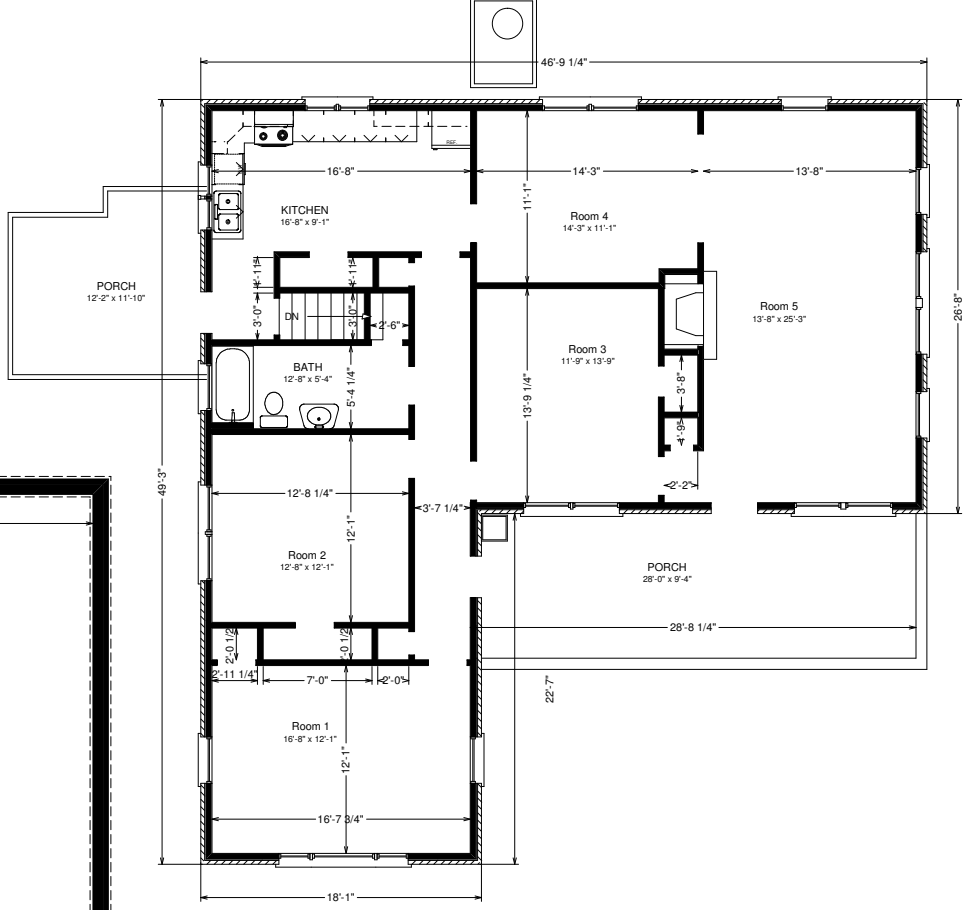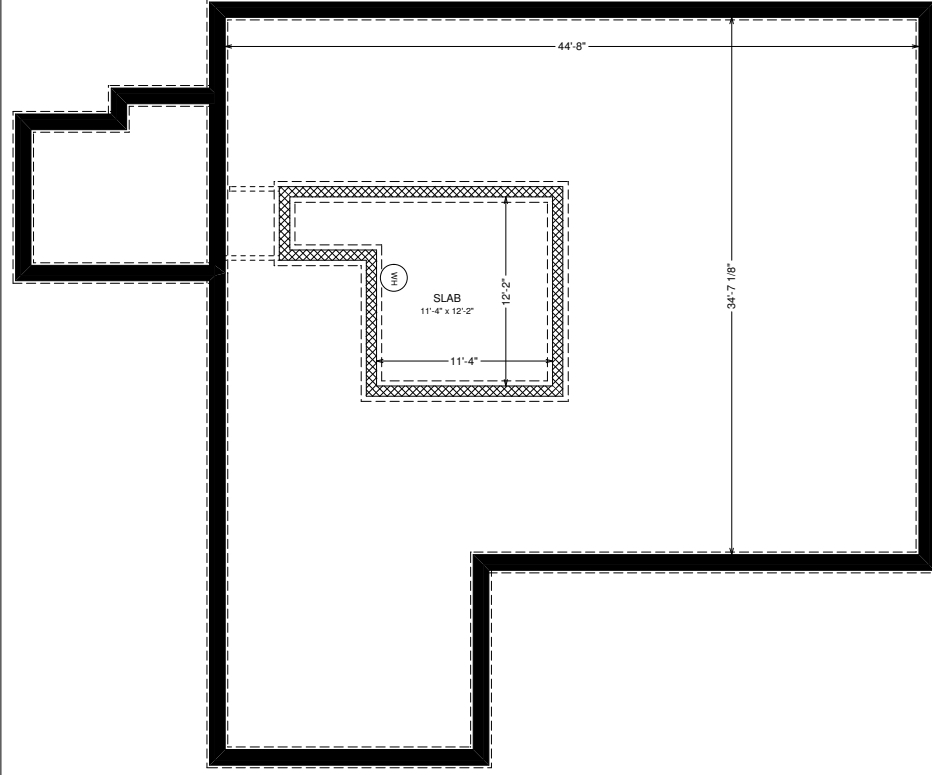



DRAWN BY:
 S. A. Gaster
 August, 2006
 Scale 1/8" = 1'

NCSU Turfgrass House
 NCSU Repair and Renovations
 Construction Shop 5000

Floor Plans
 Basic Layout and Dimensions

3

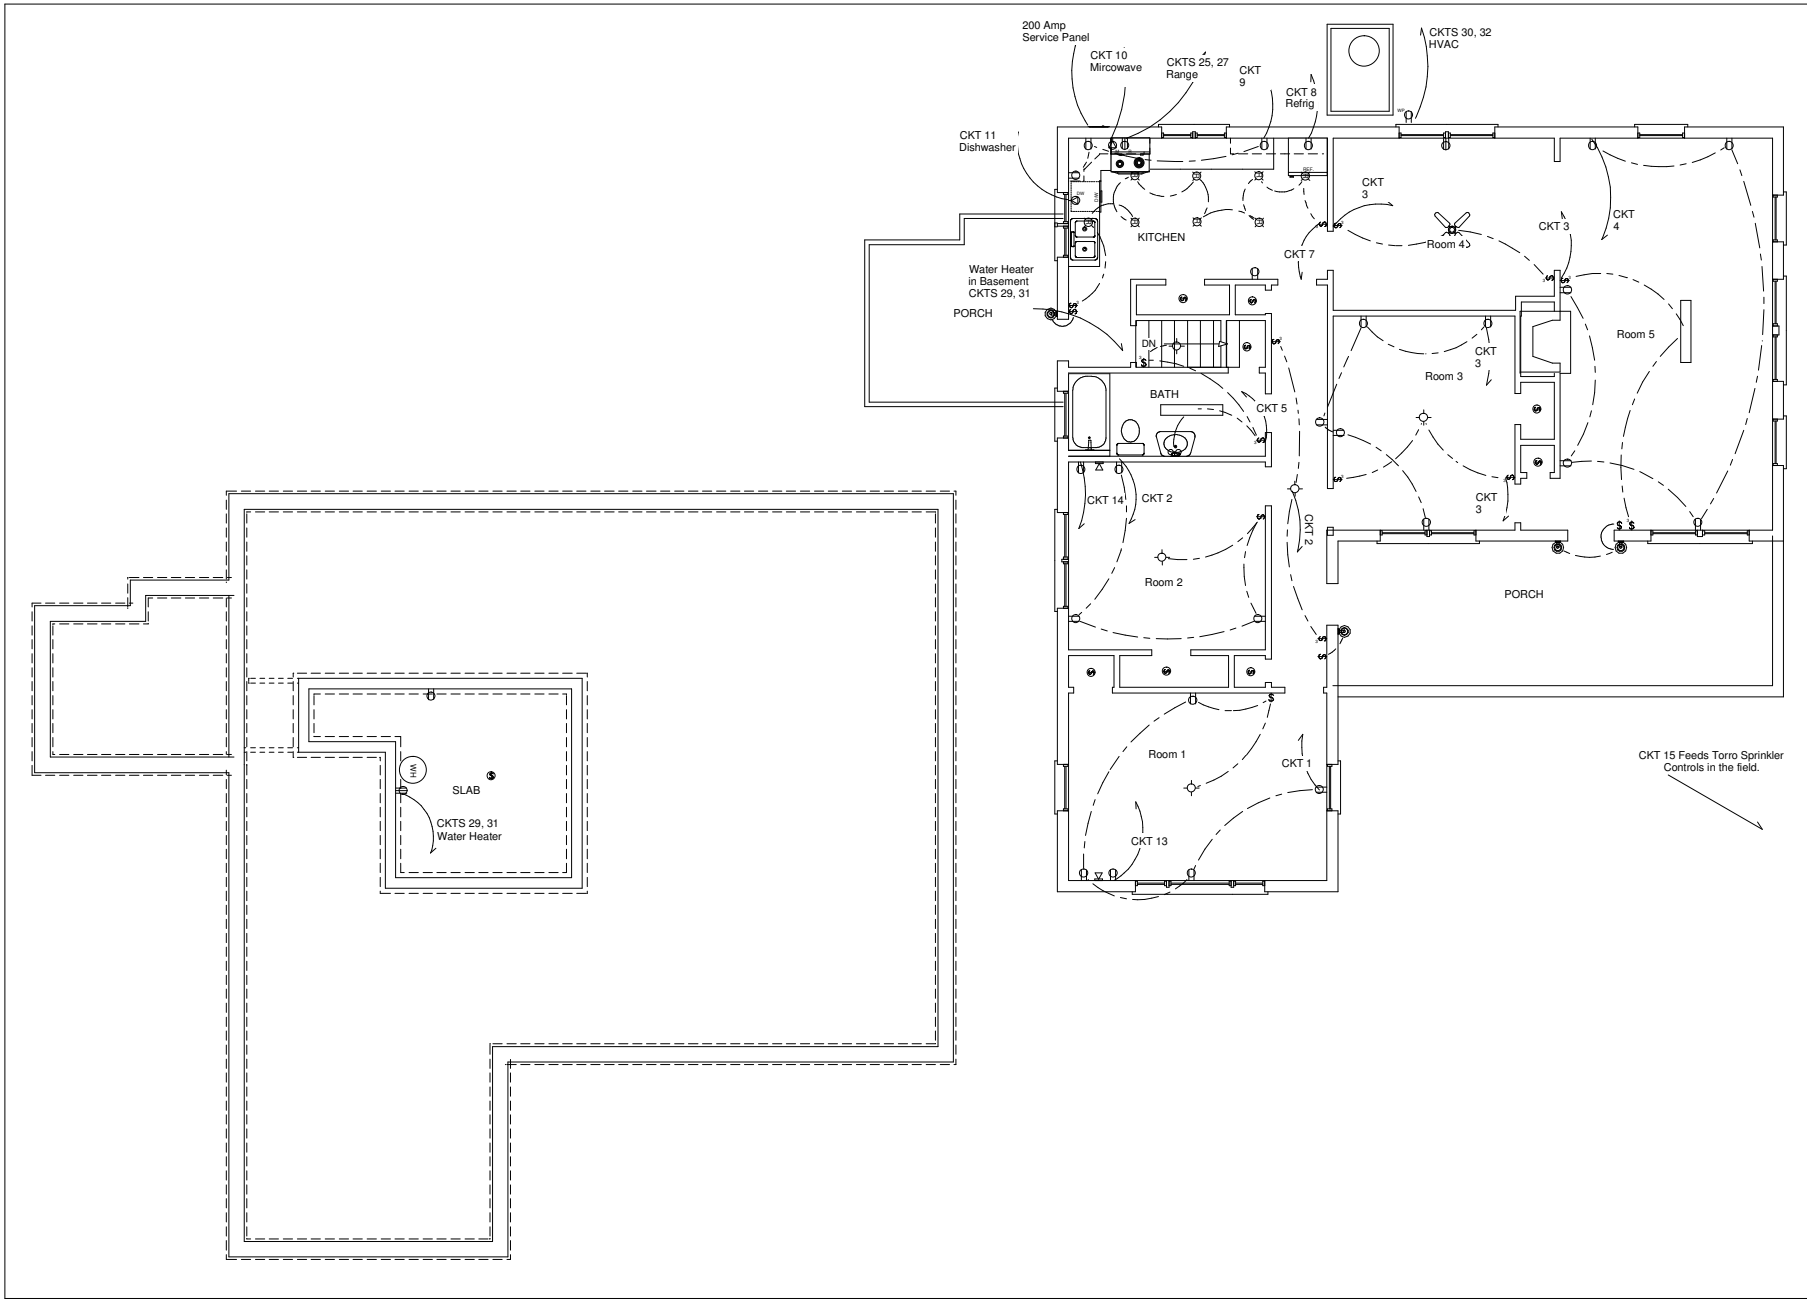

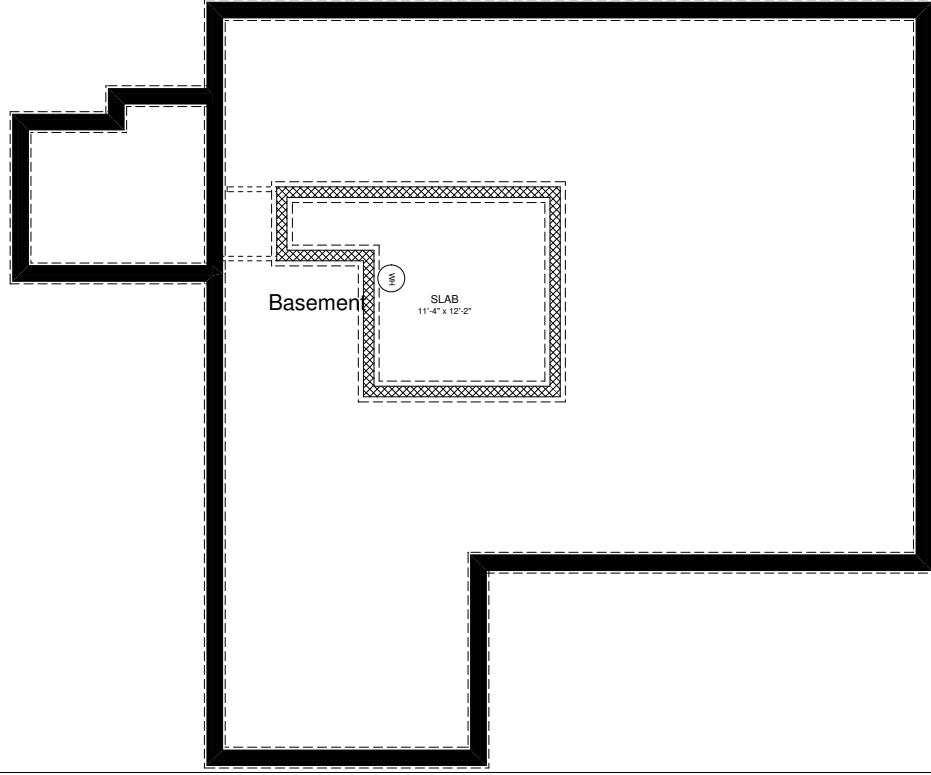


5

Floor Plans
Furniture and Equipment Layout

NCSU Turfgrass House

NCSU Repair and Renovations
Construction Shop 5000

DRAWN BY:
S. A. Gaster
August, 2006
Scale 1/8" = 1'

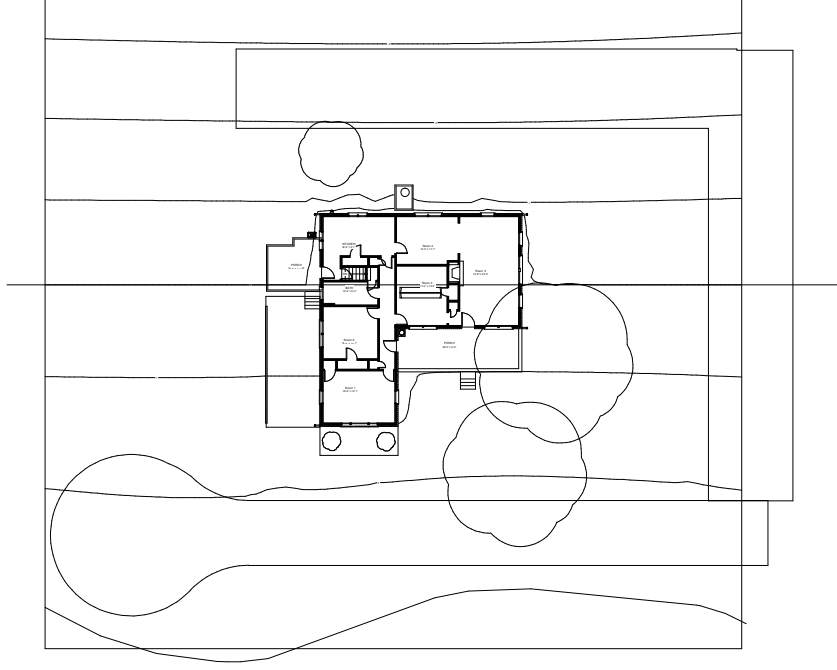

DRAWN BY:
S. A. Gaster
August, 2006
Scale 1/8" = 1'


NCSU Turfgrass House
NCSU Repair and Renovations
Construction Shop 5000

Simple Terrain Drawing

6



The Approach

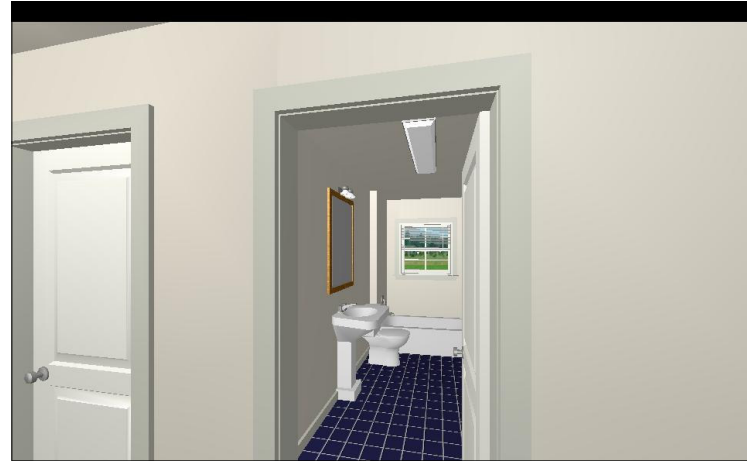

Bathroom



Office

The New Kitchen Conceptual

